
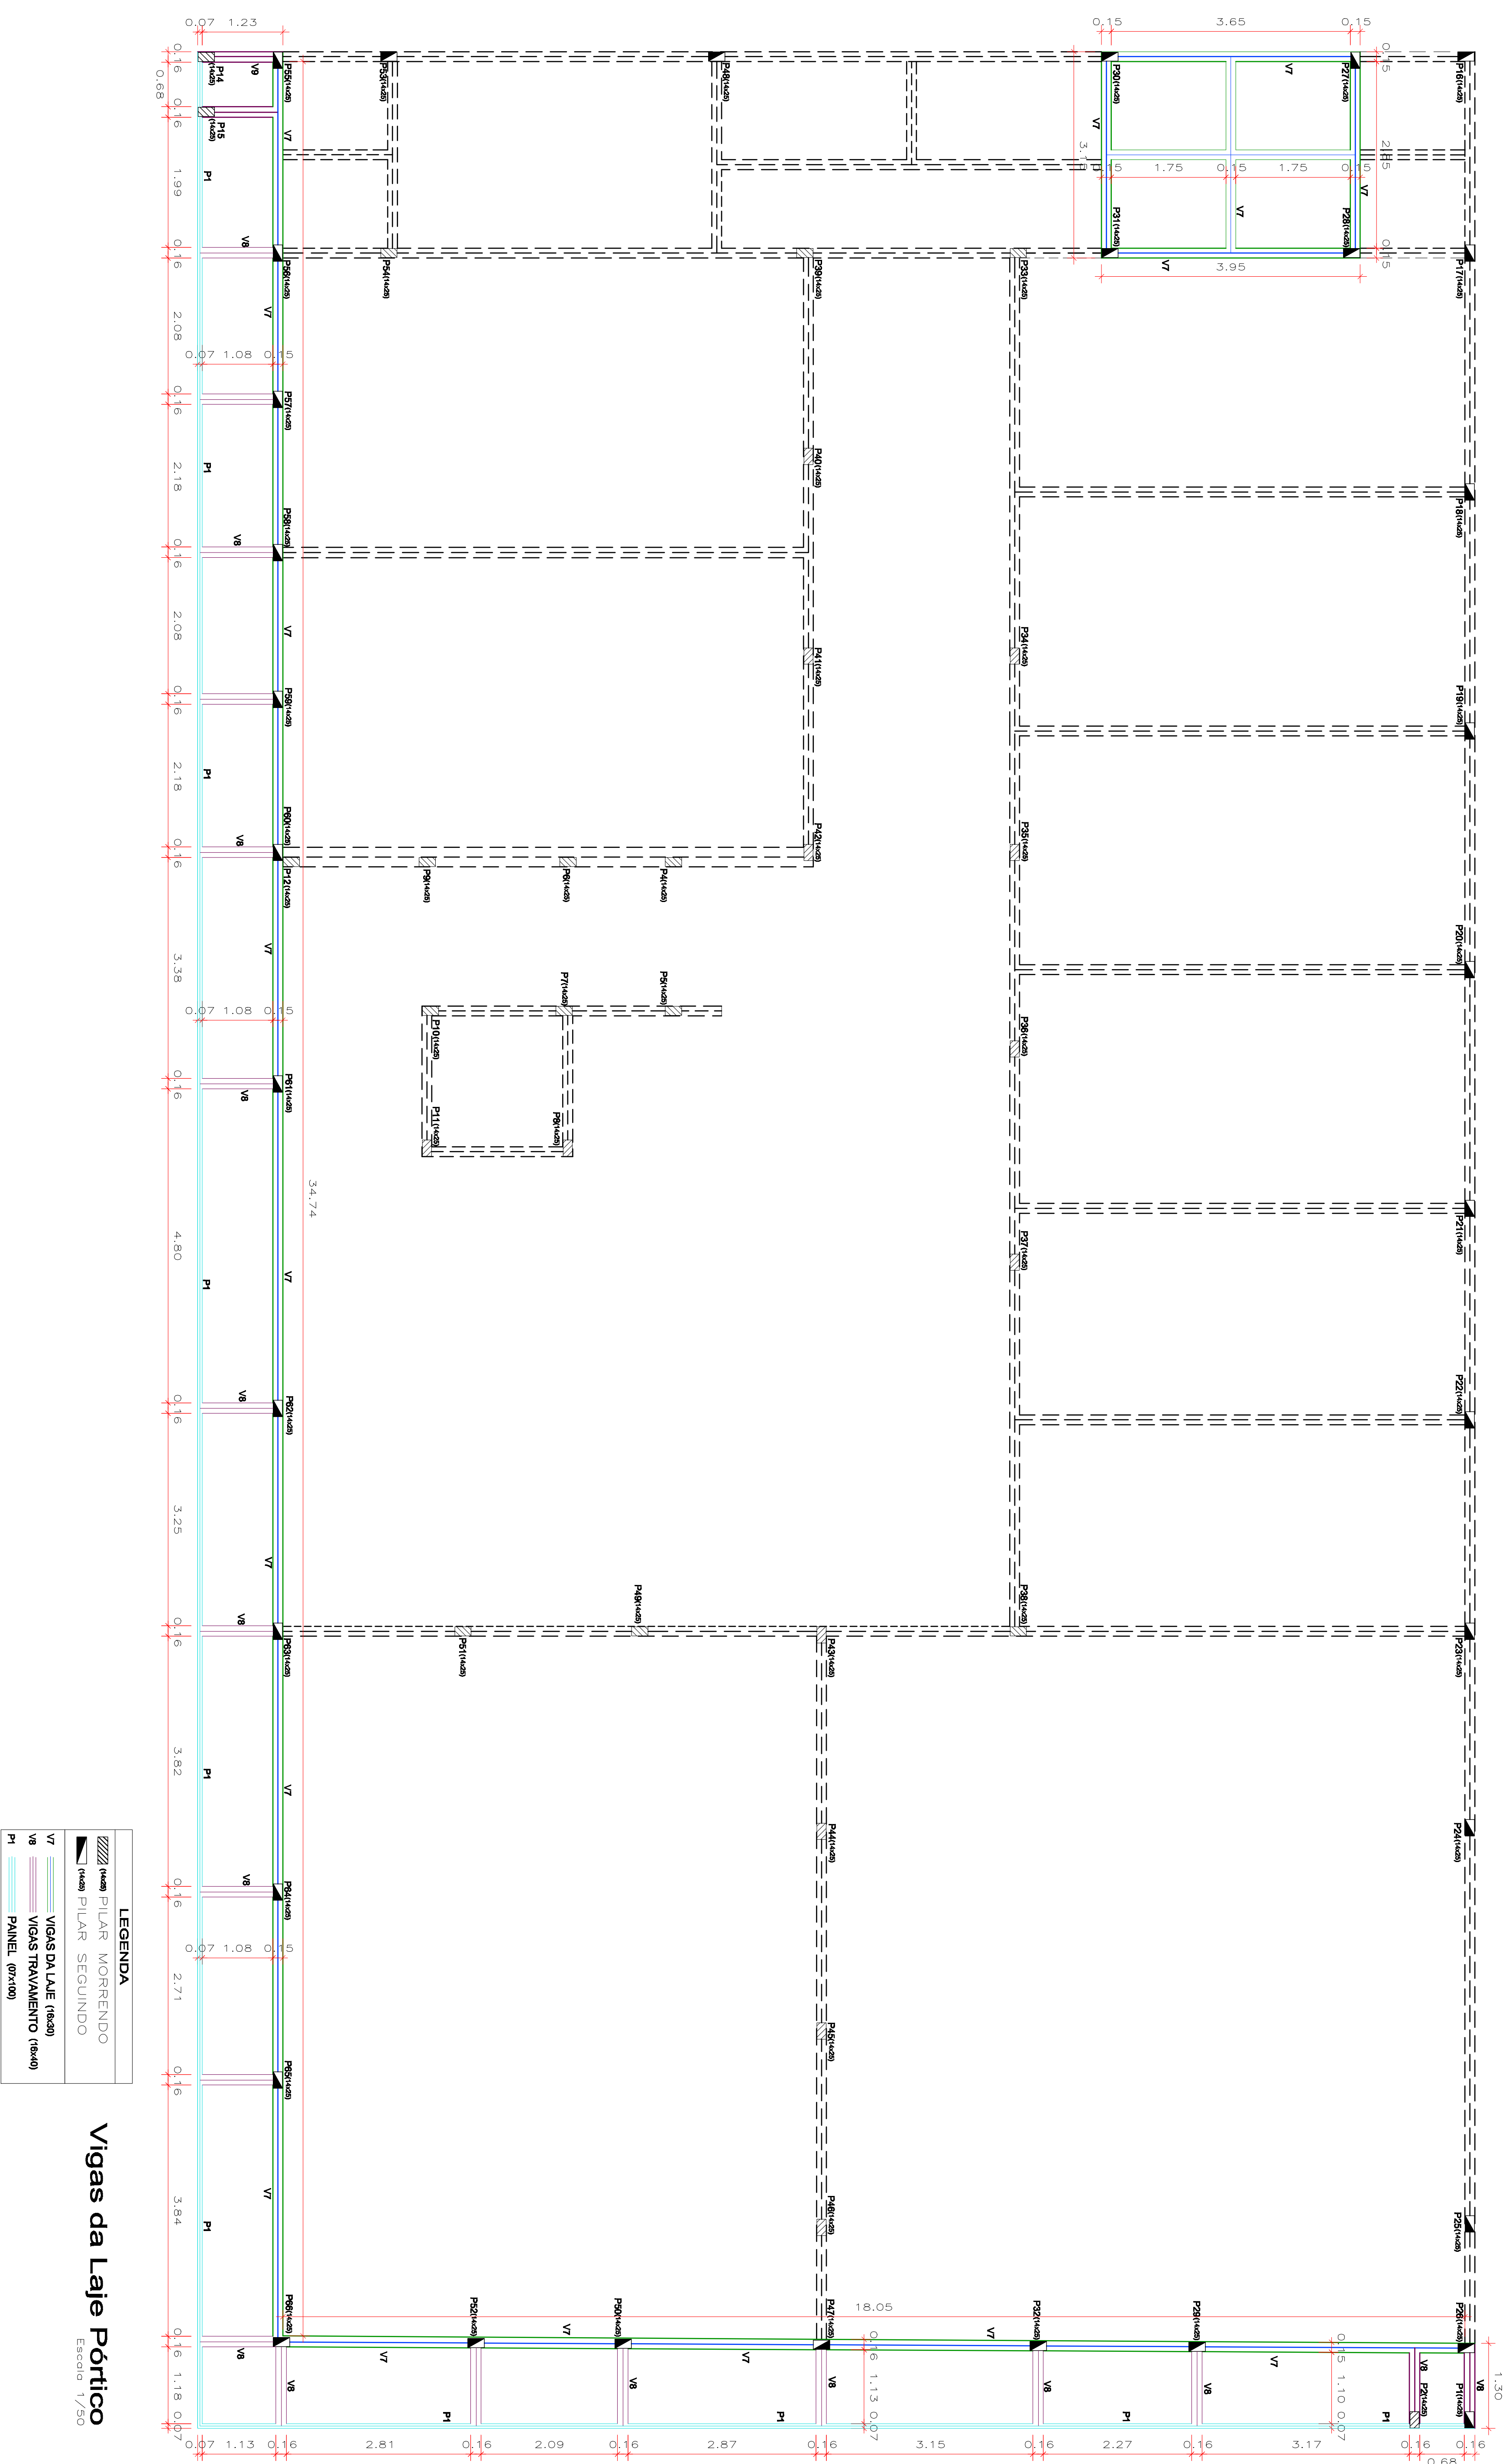
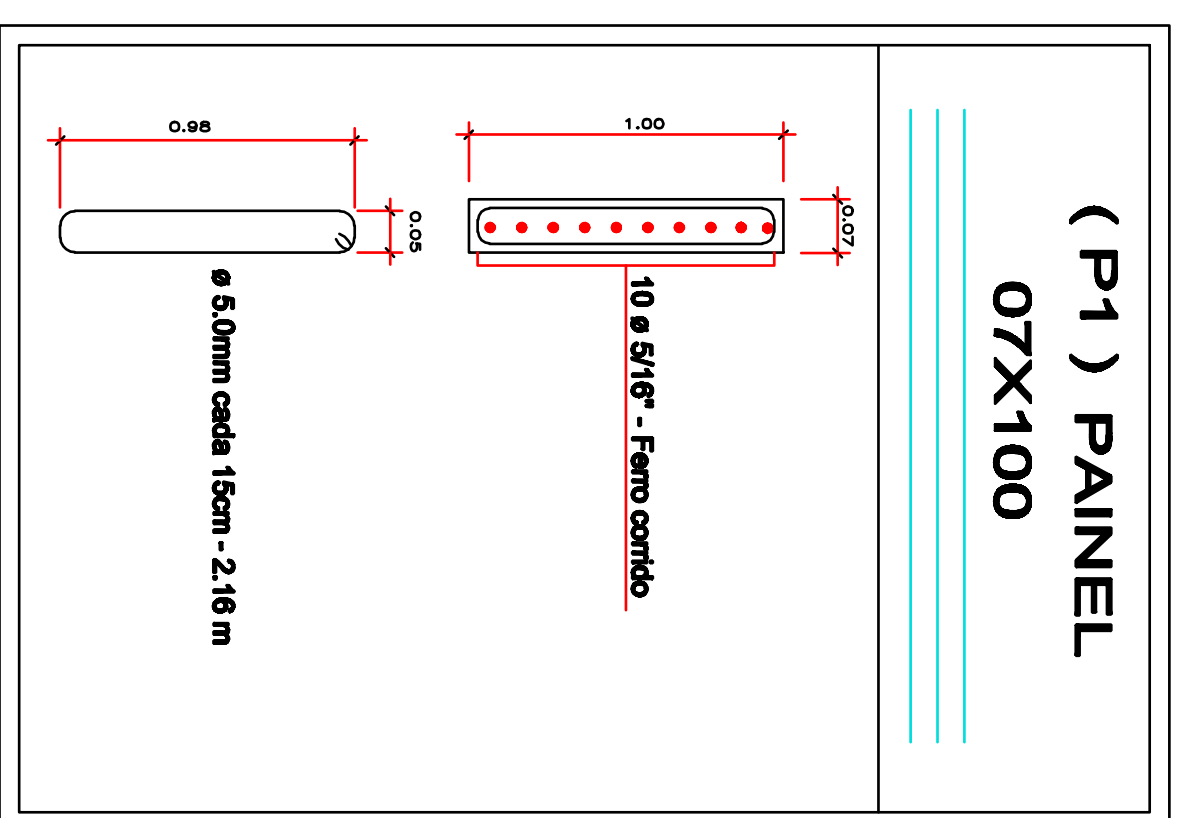
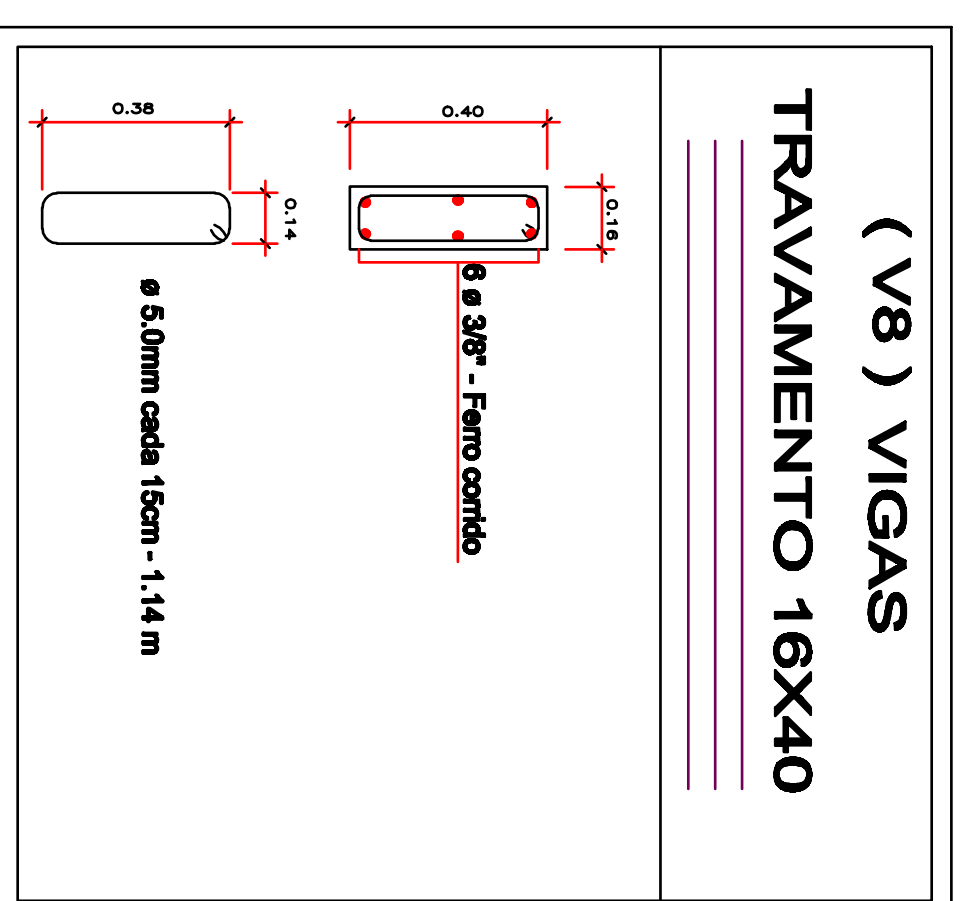


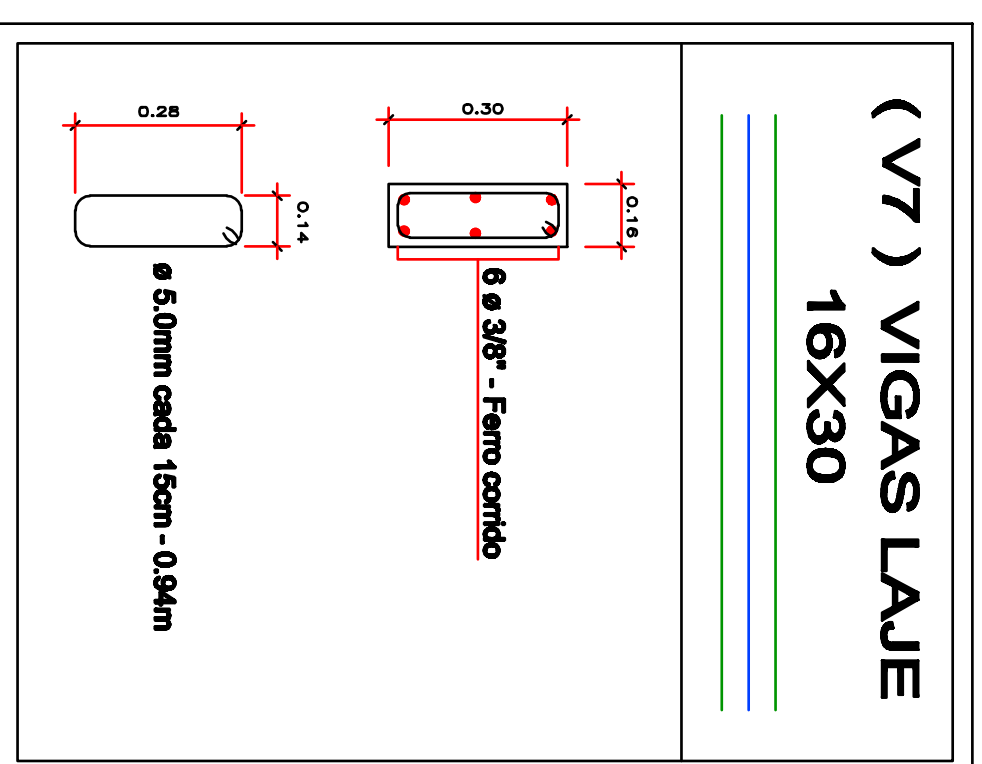

LEGENDA	
	(1x40) PILAR MORENDO
	(1x40) PILAR SEGUINDO
	V7 VIGAS DA LAJE (16x30)
	V8 VIGAS TRANAMENTO (16x40)
	P1 PAINEL (60x100)

Vigas da Laje Pórtico

[illegible]